


GEOMATRIX GST™ 37 SERIES LEACHING SYSTEM

H-20

Finished Grade shall be pitched to sheet flow
stormwater away from system

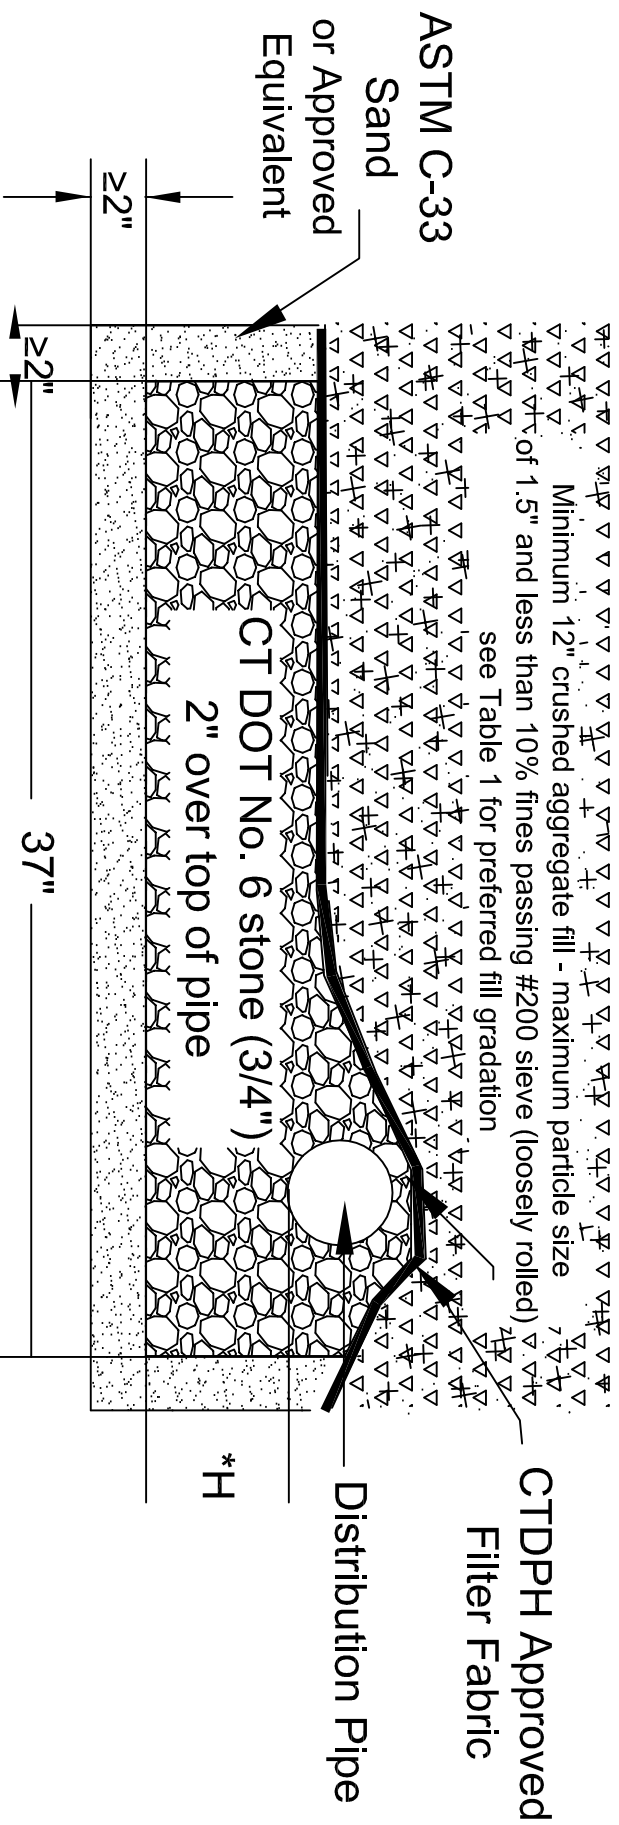

- *H= 6" (GST3706)
- 12" (GST3712)
- 18" (GST3718)
- 24" (GST3724)
- 30" (GST3730)
- 36" (GST3736)

Distribution Pipe:
SDR 35 or Schd. 40, ASTM D-1785 PVC pipe for gravity applications
Schd. 40, ASTM D-1785 PVC pipe for pressure applications

Copyright 2010 Geomatrix Systems, LLC
Manufactured under one or more of the following
US Patent Number 7,374,670, 7,465,390, 7,351,005
Other patents pending

GST 37 SERIES LEACHING SYSTEM	
H-20	
Geomatrix Systems, LLC., Old Saybrook, CT	
860-510-0730	
SCALE	NONE
DATE	11/16/2010
DRAWN BY:	ERP
REV.	B
ACAD No.	GST 37 H-20.DWG
SHEET	1 OF 1