


# GEOMATRIX GST™ 62" LEACHING SYSTEM

H-20

Finished Grade shall be pitched to sheet flow  
stormwater away from system

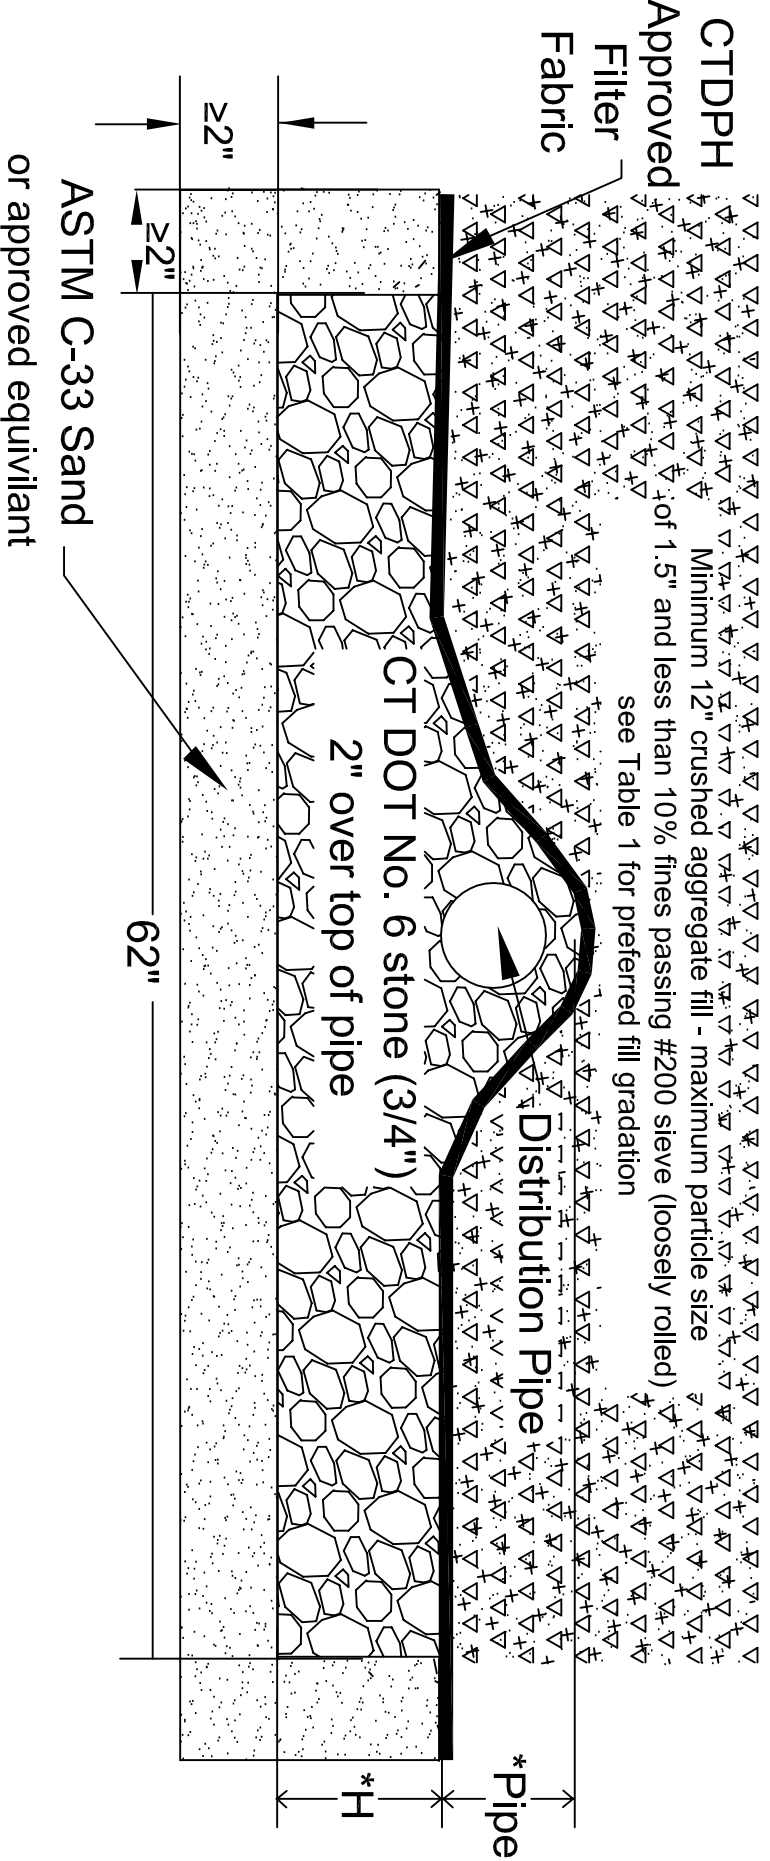

\*H= 6" (GST6206)

\*Distribution Pipe:

- 12" (GST6212)
- 18" (GST6218)
- 24" (GST6224)
- 30" (GST6230)
- 36" (GST6236)

SDR 35 or Schd. 40, ASTM D-1785 PVC pipe for gravity applications  
Schd. 40, ASTM D-1785 PVC pipe for pressure applications

Copyright 2010 Geomatrix Systems, LLC  
Manufactured under one or more of the following  
US Patent Number 7,374,670, 7,465,390, 7,351,005  
Other patents pending

GEOMATRIX ST LEACHING SYSTEM

H-20

Geomatrix Systems, LLC., Old Saybrook, CT  
860-510-0730

SCALE	NONE	REV.	B
DATE	11/16/2010	ACAD NO.	GST-H-20.DWG
DRAWN BY:	ERP	SHEET	1 OF 1